



Project Disturbance Limit		Permanent Discharge in Wetlands		USGS Stream (outside mapping limits)		Fish Passage Culvert		<p>PEBBLE PROJECT</p> <p>APPLICANT: PEBBLE LIMITED PARTNERSHIP</p> <p>LAT., LONG. OF MINE 59°53'51.29"N 155°18'2.83"W</p> <p>WATERWAY: COOK INLET</p> <p>FILE NO. POA-2017-271</p>		<p>DRAWING TITLE: PLAN VIEW MINE ACCESS ROAD</p> <p>DATE: JUNE 2020</p> <p>FIGURE NO. T-001</p>	
Project Design Detail Feature		Temporary Discharge in Wetlands		Section Boundary		High Tide Line					
Wetland Mapping Limit		Permanent Discharge in Waters		Township Boundary		Mean High Water		<p>1 inch = 500 feet</p> <p>NAD 1983 StatePlane Alaska 5 FIPS 5005 Feet</p>			
Mapped Wetlands		Temporary Discharge in Waters		10' Contours (Existing)		Mean Low Low Water					
Mapped Waters		USGS Waterbody (outside mapping limits)									


NOTES
Natural gas pipeline and diesel pipeline follow the road between dock and port facilities; see figures TX-001 and TX-002 for detail.

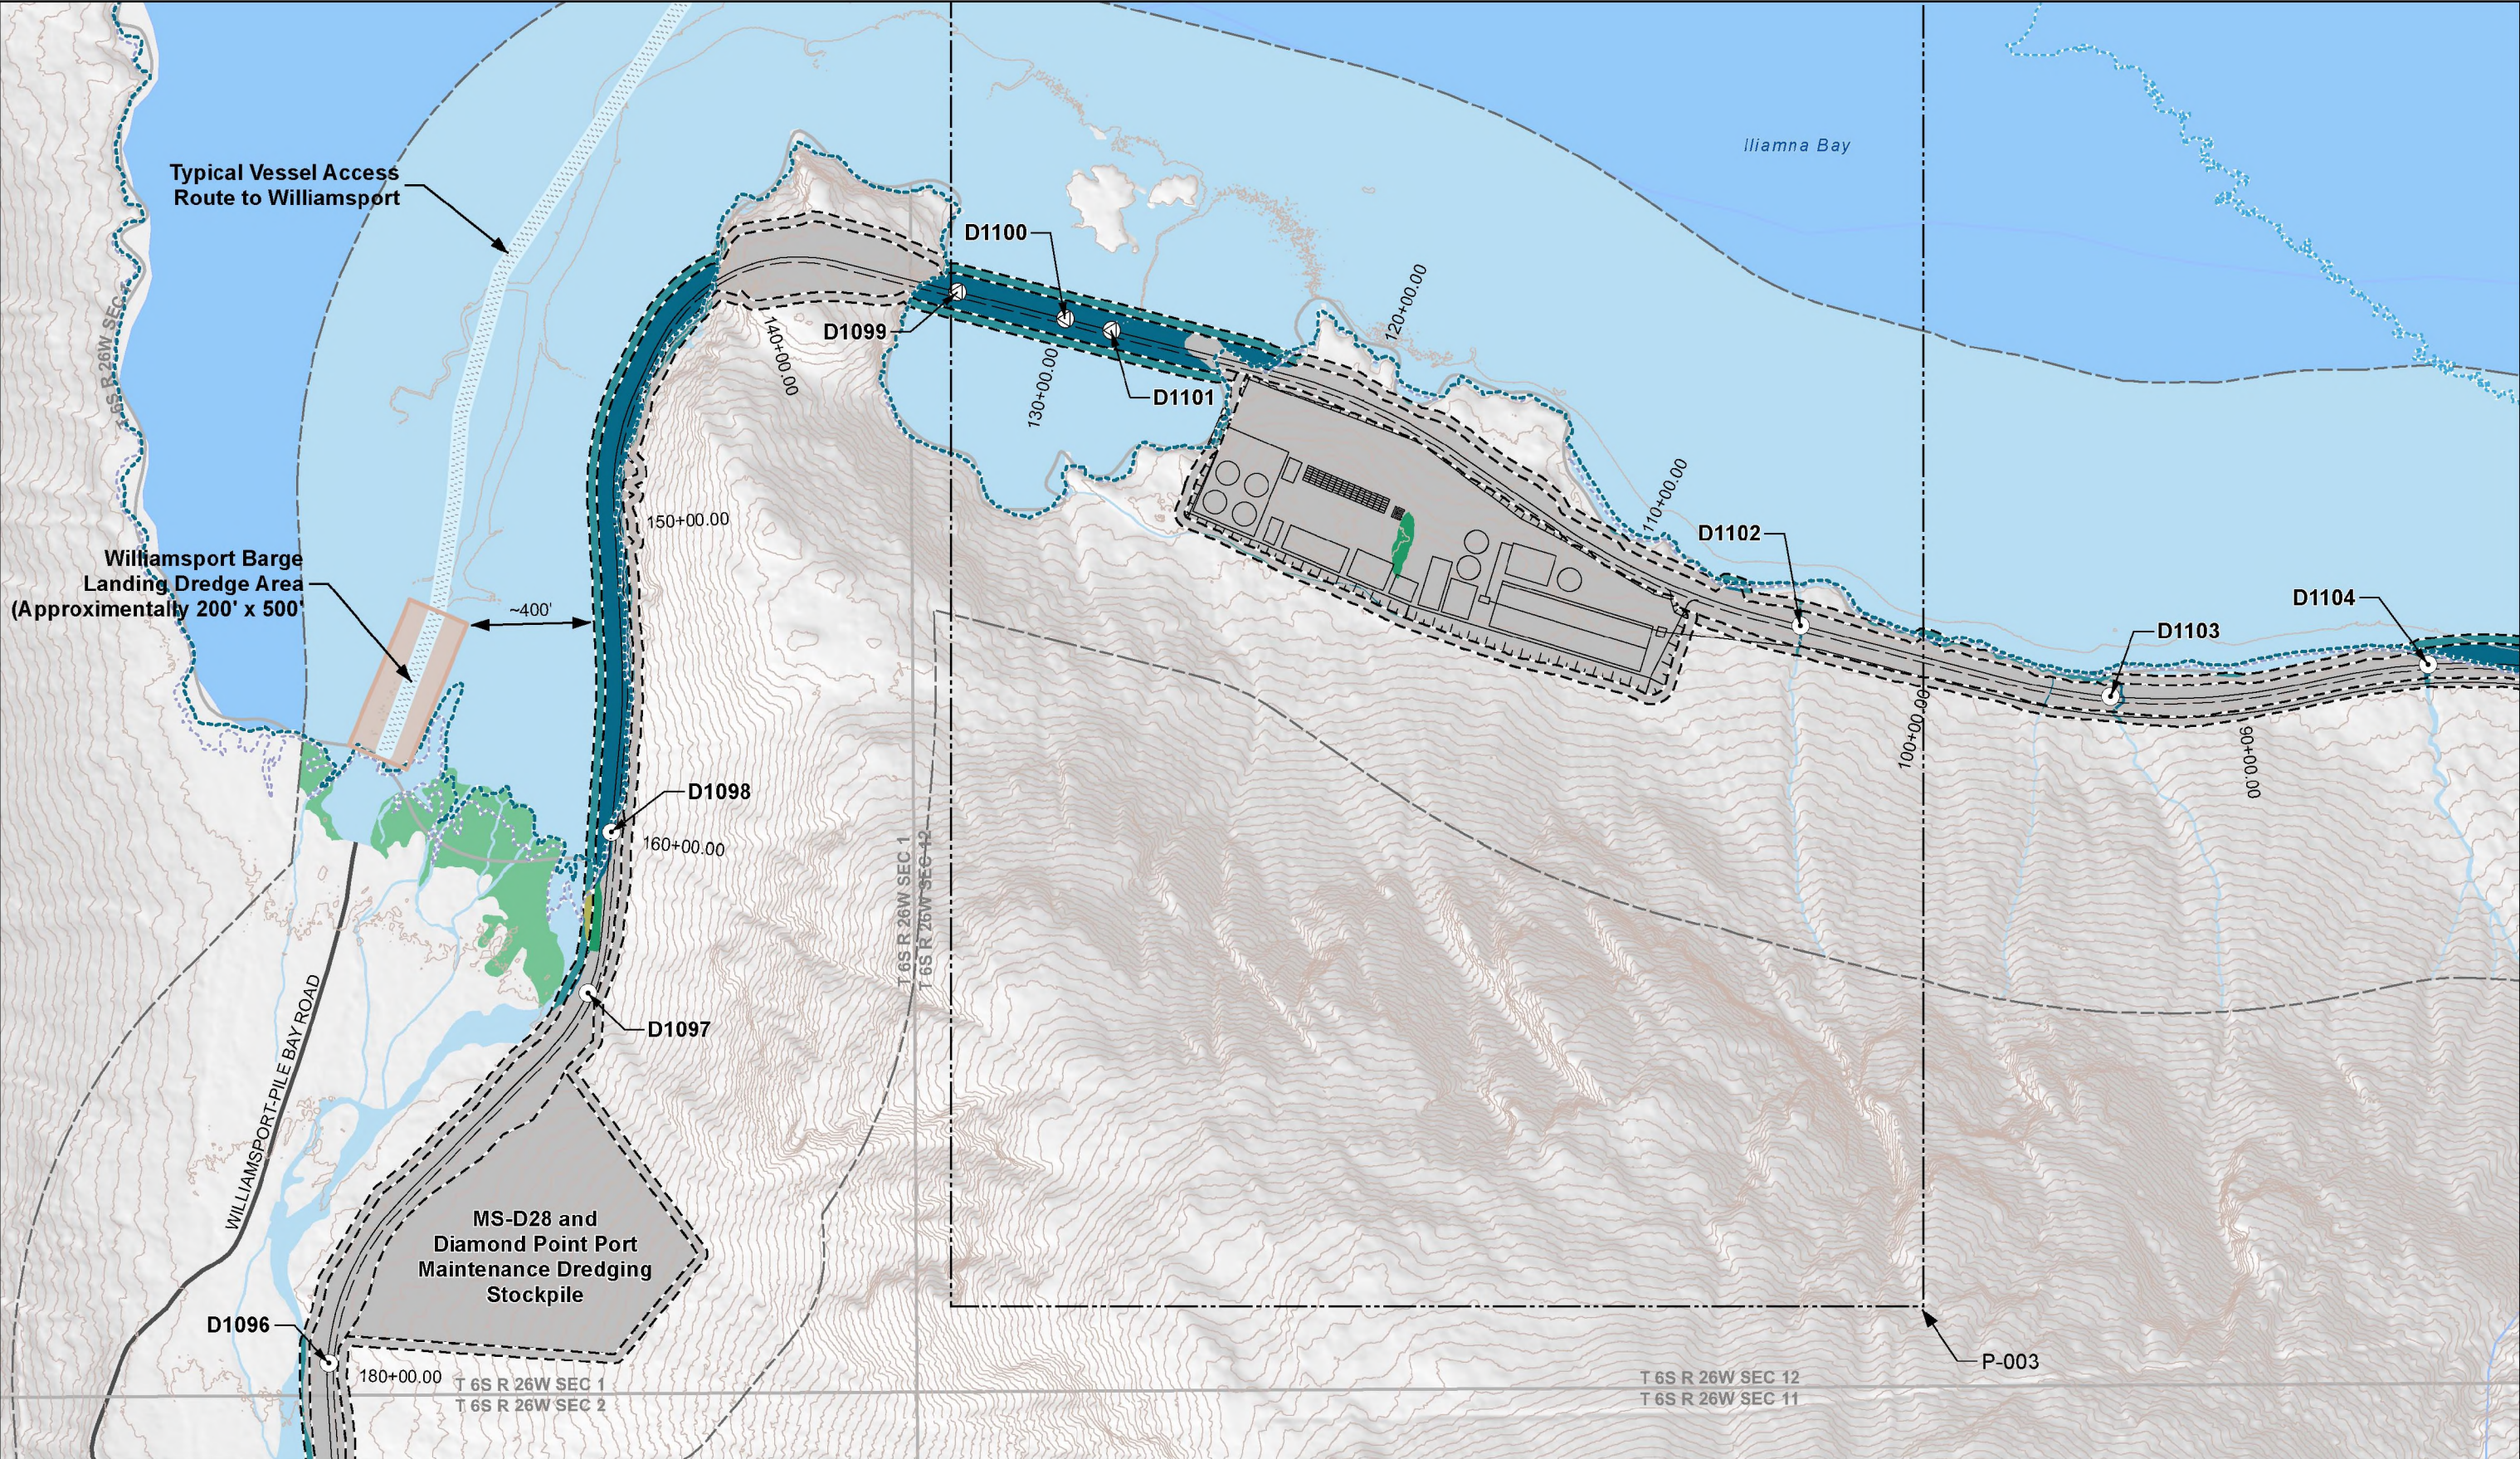


<div><div><div><div><div><div></div></div><div>Project Disturbance Limit</div></div><div><div><div></div></div><div>Project Design Detail Feature</div></div><div><div><div></div></div><div>Wetland Mapping Limit</div></div><div><div><div></div></div><div>Mapped Wetlands</div></div><div><div><div></div></div><div>Mapped Waters</div></div></div><div><div><div></div></div><div>Permanent Discharge in Wetlands</div></div><div><div><div></div></div><div>Temporary Discharge in Wetlands</div></div><div><div><div></div></div><div>Permanent Discharge in Waters</div></div><div><div><div></div></div><div>Temporary Discharge in Waters</div></div><div><div><div></div></div><div>USGS Waterbody (outside mapping limits)</div></div></div><div><div><div></div></div><div>USGS Stream (outside mapping limits)</div></div><div><div><div></div></div><div>Section Boundary</div></div><div><div><div></div></div><div>Township Boundary</div></div><div><div><div></div></div><div>10' Contours (Existing)</div></div><div><div><div></div></div><div>Existing Road</div></div></div> <div><div><div></div></div><div>Fish Passage Culvert</div></div> <div><div><div></div></div><div>Drainage Culvert</div></div> <div><div><div></div></div><div>High Tide Line</div></div> <div><div><div></div></div><div>Mean High Water</div></div> <div><div><div></div></div><div>Mean Low Low Water</div></div>
--

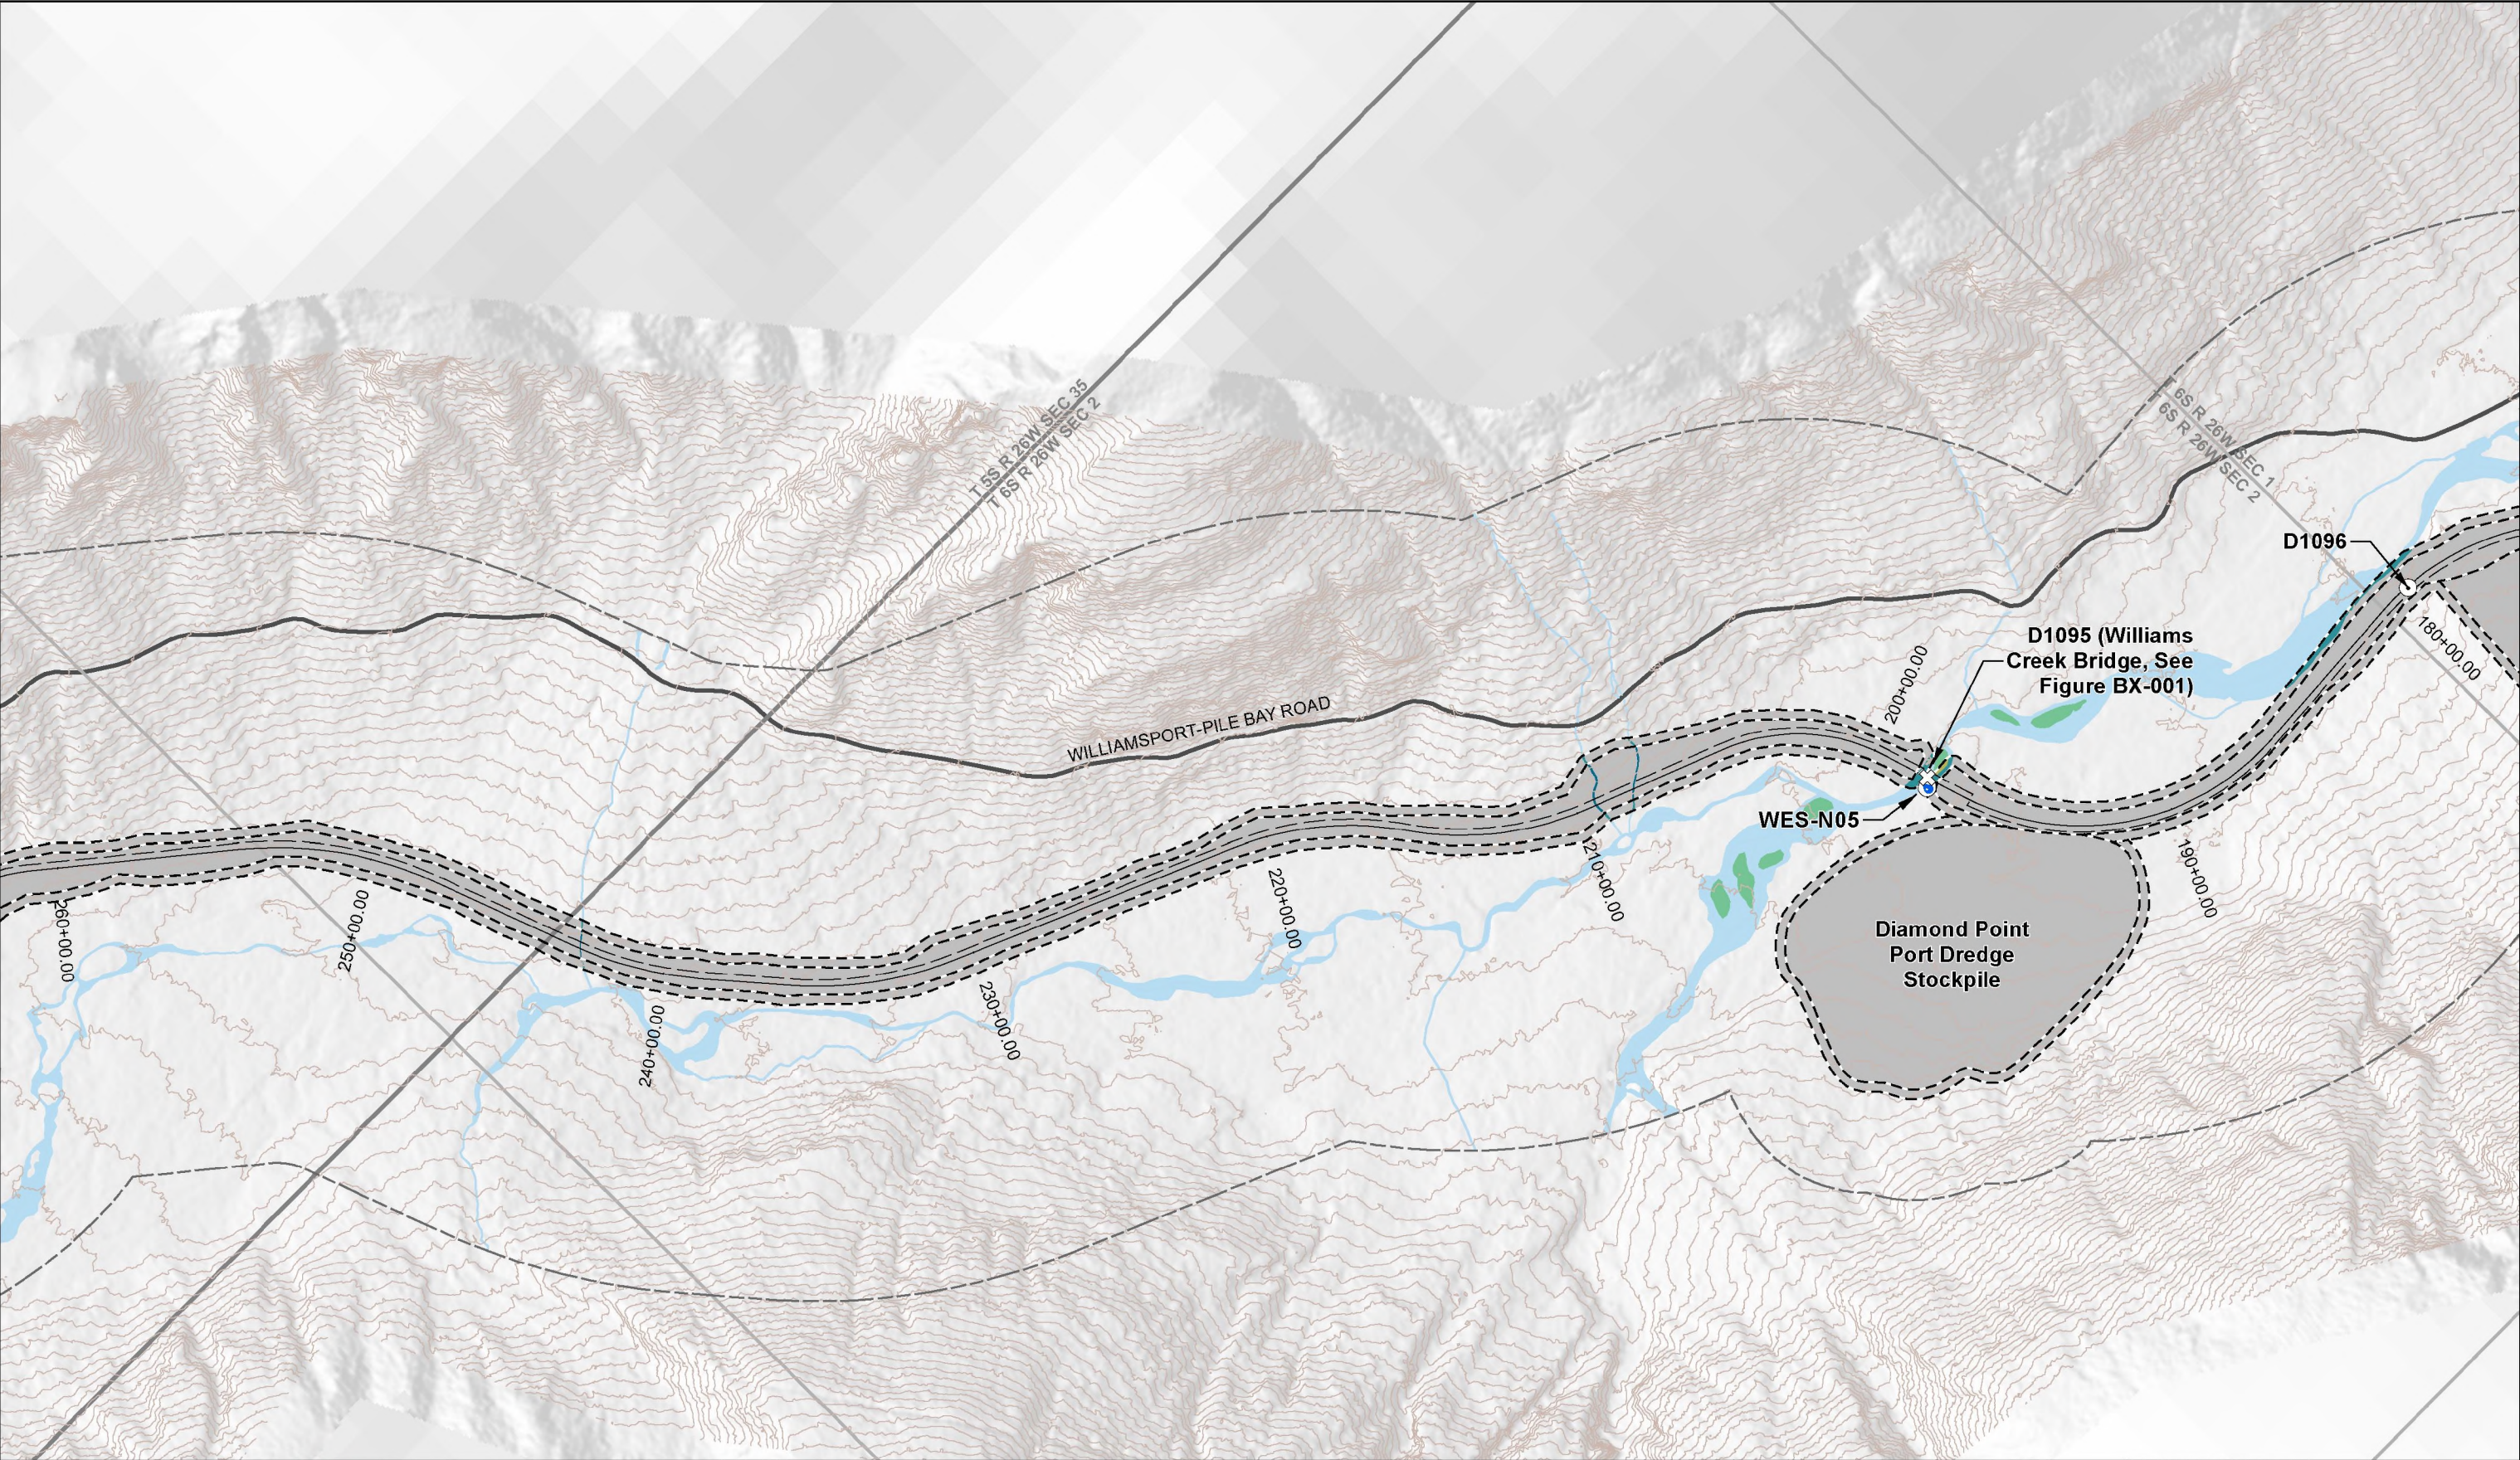


<div><div><div><div></div><div>Project Disturbance Limit</div></div><div><div></div><div>Project Design Detail Feature</div></div><div><div></div><div>Wetland Mapping Limit</div></div><div><div></div><div>Mapped Wetlands</div></div><div><div></div><div>Mapped Waters</div></div></div><div><div><div></div><div>Permanent Discharge in Wetlands</div></div><div><div></div><div>Temporary Discharge in Wetlands</div></div><div><div></div><div>Permanent Discharge in Waters</div></div><div><div></div><div>Temporary Discharge in Waters</div></div><div><div></div><div>USGS Waterbody (outside mapping limits)</div></div></div><div><div><div></div><div>USGS Stream (outside mapping limits)</div></div><div><div></div><div>Section Boundary</div></div><div><div></div><div>Township Boundary</div></div><div><div></div><div>10' Contours (Existing)</div></div><div><div></div><div>Existing Road</div></div></div><div><div><div></div><div>Bridge</div></div><div><div></div><div>Drainage Culvert</div></div><div><div></div><div>Water Extraction Site</div></div></div></div>		<div><div><div></div><div>0</div><div>250</div><div>500</div><div>750</div><div>Feet</div></div><div>1 inch = 500 feet</div><div>NAD 1983 StatePlane Alaska 5 FIPS 5005 Feet</div></div>		<div><div><div>PEBBLE PROJECT</div><div>APPLICANT: PEBBLE LIMITED PARTNERSHIP</div></div><div><div>LAT., LONG. OF MINE</div><div>59°53'51.29"N 155°18'2.83"W</div></div><div><div>WATERWAY:</div><div>COOK INLET</div></div></div>		<div><div><div>DRAWING TITLE:</div><div>PLAN VIEW</div><div>MINE ACCESS ROAD</div></div><div><div>PROPOSED ACTIVITY:</div><div>MINERAL DEVELOPMENT</div></div><div><div>FILE NO.</div><div>POA-2017-271</div></div><div><div>DATE:</div><div>JUNE 2020</div></div><div><div>FIGURE NO.</div><div>T-003</div></div></div>	
<div>NOTES</div> <div>Natural gas pipeline, concentrate pipeline, and return water pipeline follow the road; see Figures TX-003 through TX-013 for detail.</div>							

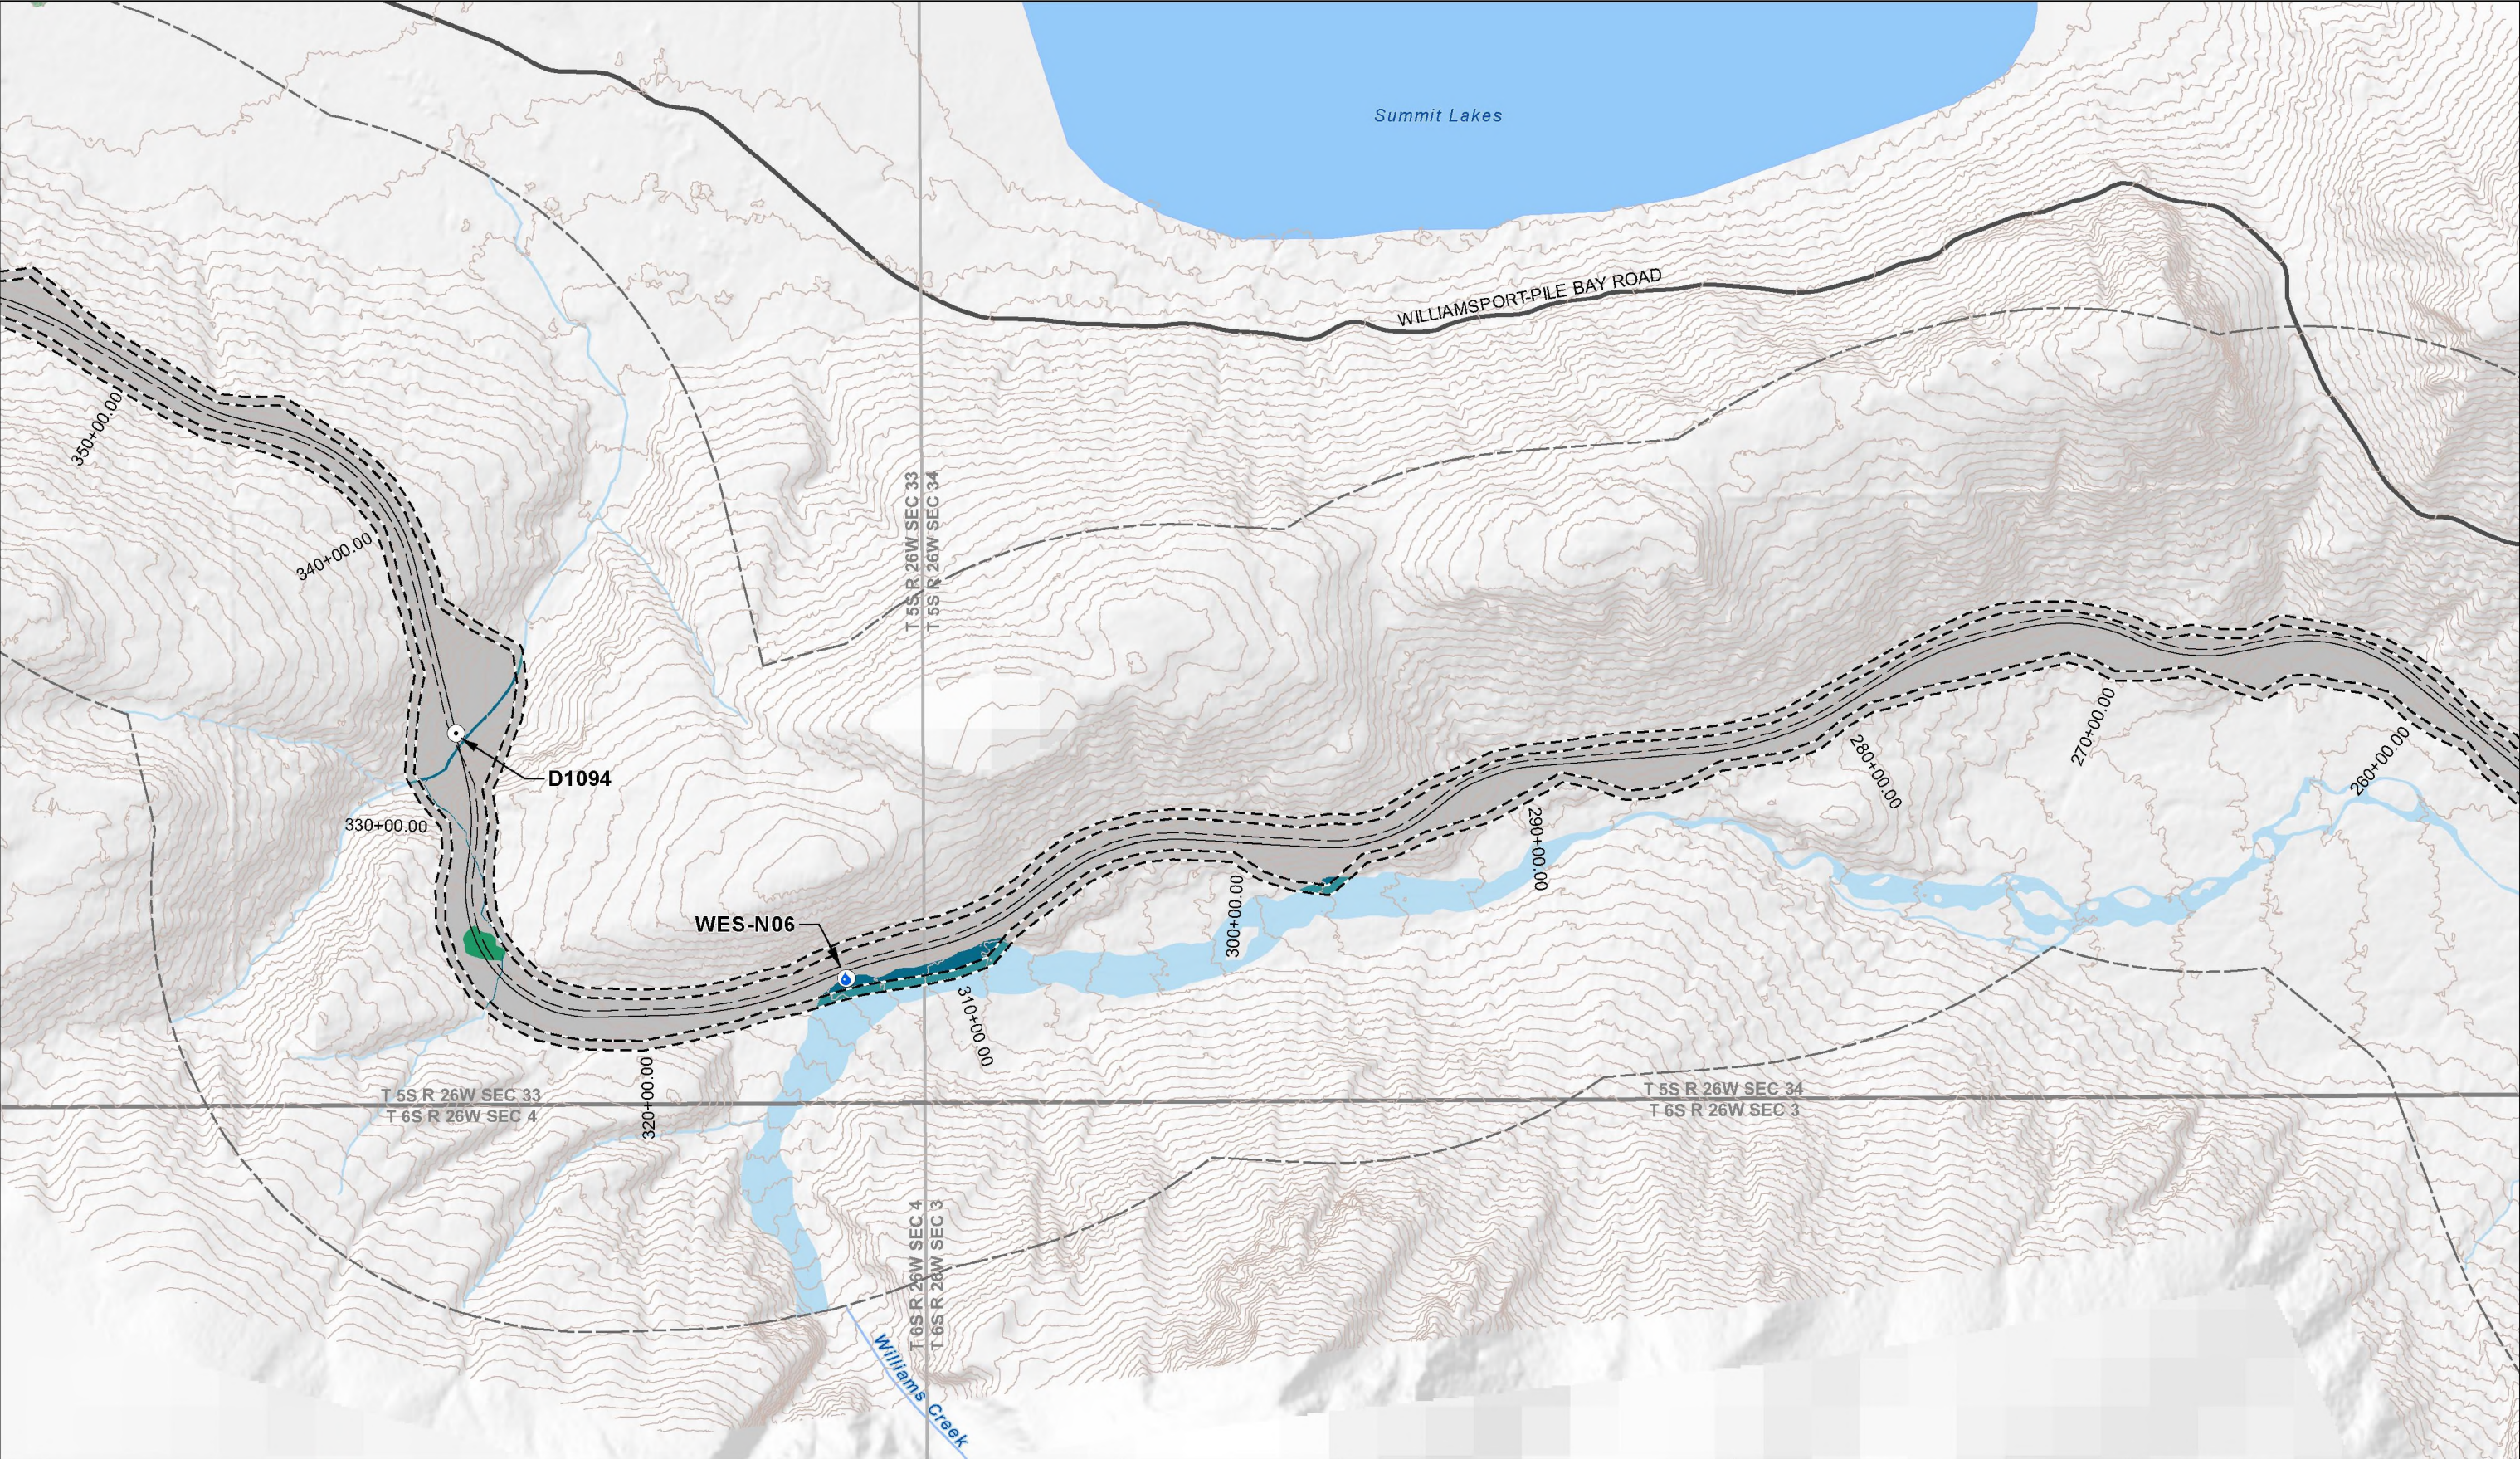


<div><div><div><div><div></div><div>Project Disturbance Limit</div></div><div><div></div><div>Project Design Detail Feature</div></div><div><div></div><div>Wetland Mapping Limit</div></div><div><div></div><div>Mapped Wetlands</div></div><div><div></div><div>Mapped Waters</div></div></div><div><div><div><div></div><div>Permanent Discharge in Wetlands</div></div><div><div></div><div>Temporary Discharge in Wetlands</div></div><div><div></div><div>Permanent Discharge in Waters</div></div><div><div></div><div>Temporary Discharge in Waters</div></div><div><div></div><div>USGS Waterbody (outside mapping limits)</div></div></div><div><div><div><div></div><div>USGS Stream (outside mapping limits)</div></div><div><div></div><div>Section Boundary</div></div><div><div></div><div>Township Boundary</div></div><div><div></div><div>10' Contours (Existing)</div></div><div><div></div><div>Existing Road</div></div></div><div><div><div><div></div><div>Drainage Culvert</div></div><div><div></div><div>Water Extraction Site</div></div></div></div></div></div></div></div>		<div><div><div><div></div><div>0</div></div><div><div></div><div>250</div></div><div><div></div><div>500</div></div><div><div></div><div>750</div></div></div><div>Feet</div><div>1 inch = 500 feet</div><div>NAD 1983 StatePlane Alaska 5 FIPS 5005 Feet</div></div>		<div><div><div>PEBBLE PROJECT</div><div>APPLICANT: PEBBLE LIMITED PARTNERSHIP</div></div><div><div>LAT., LONG. OF MINE</div><div>59°53'51.29"N 155°18'2.83"W</div></div><div><div>PROPOSED ACTIVITY:</div><div>MINERAL DEVELOPMENT</div></div><div><div>FILE NO.</div><div>POA-2017-271</div></div></div>		<div><div>DRAWING TITLE:</div><div>PLAN VIEW</div><div>MINE ACCESS ROAD</div></div> <div><div>DATE:</div><div>JUNE 2020</div></div> <div><div>FIGURE NO.</div><div>T-004</div></div>	
<div>NOTES</div> <div>Natural gas pipeline, concentrate pipeline, and return water pipeline follow the road; see Figures TX-003 through TX-013 for detail.</div>							

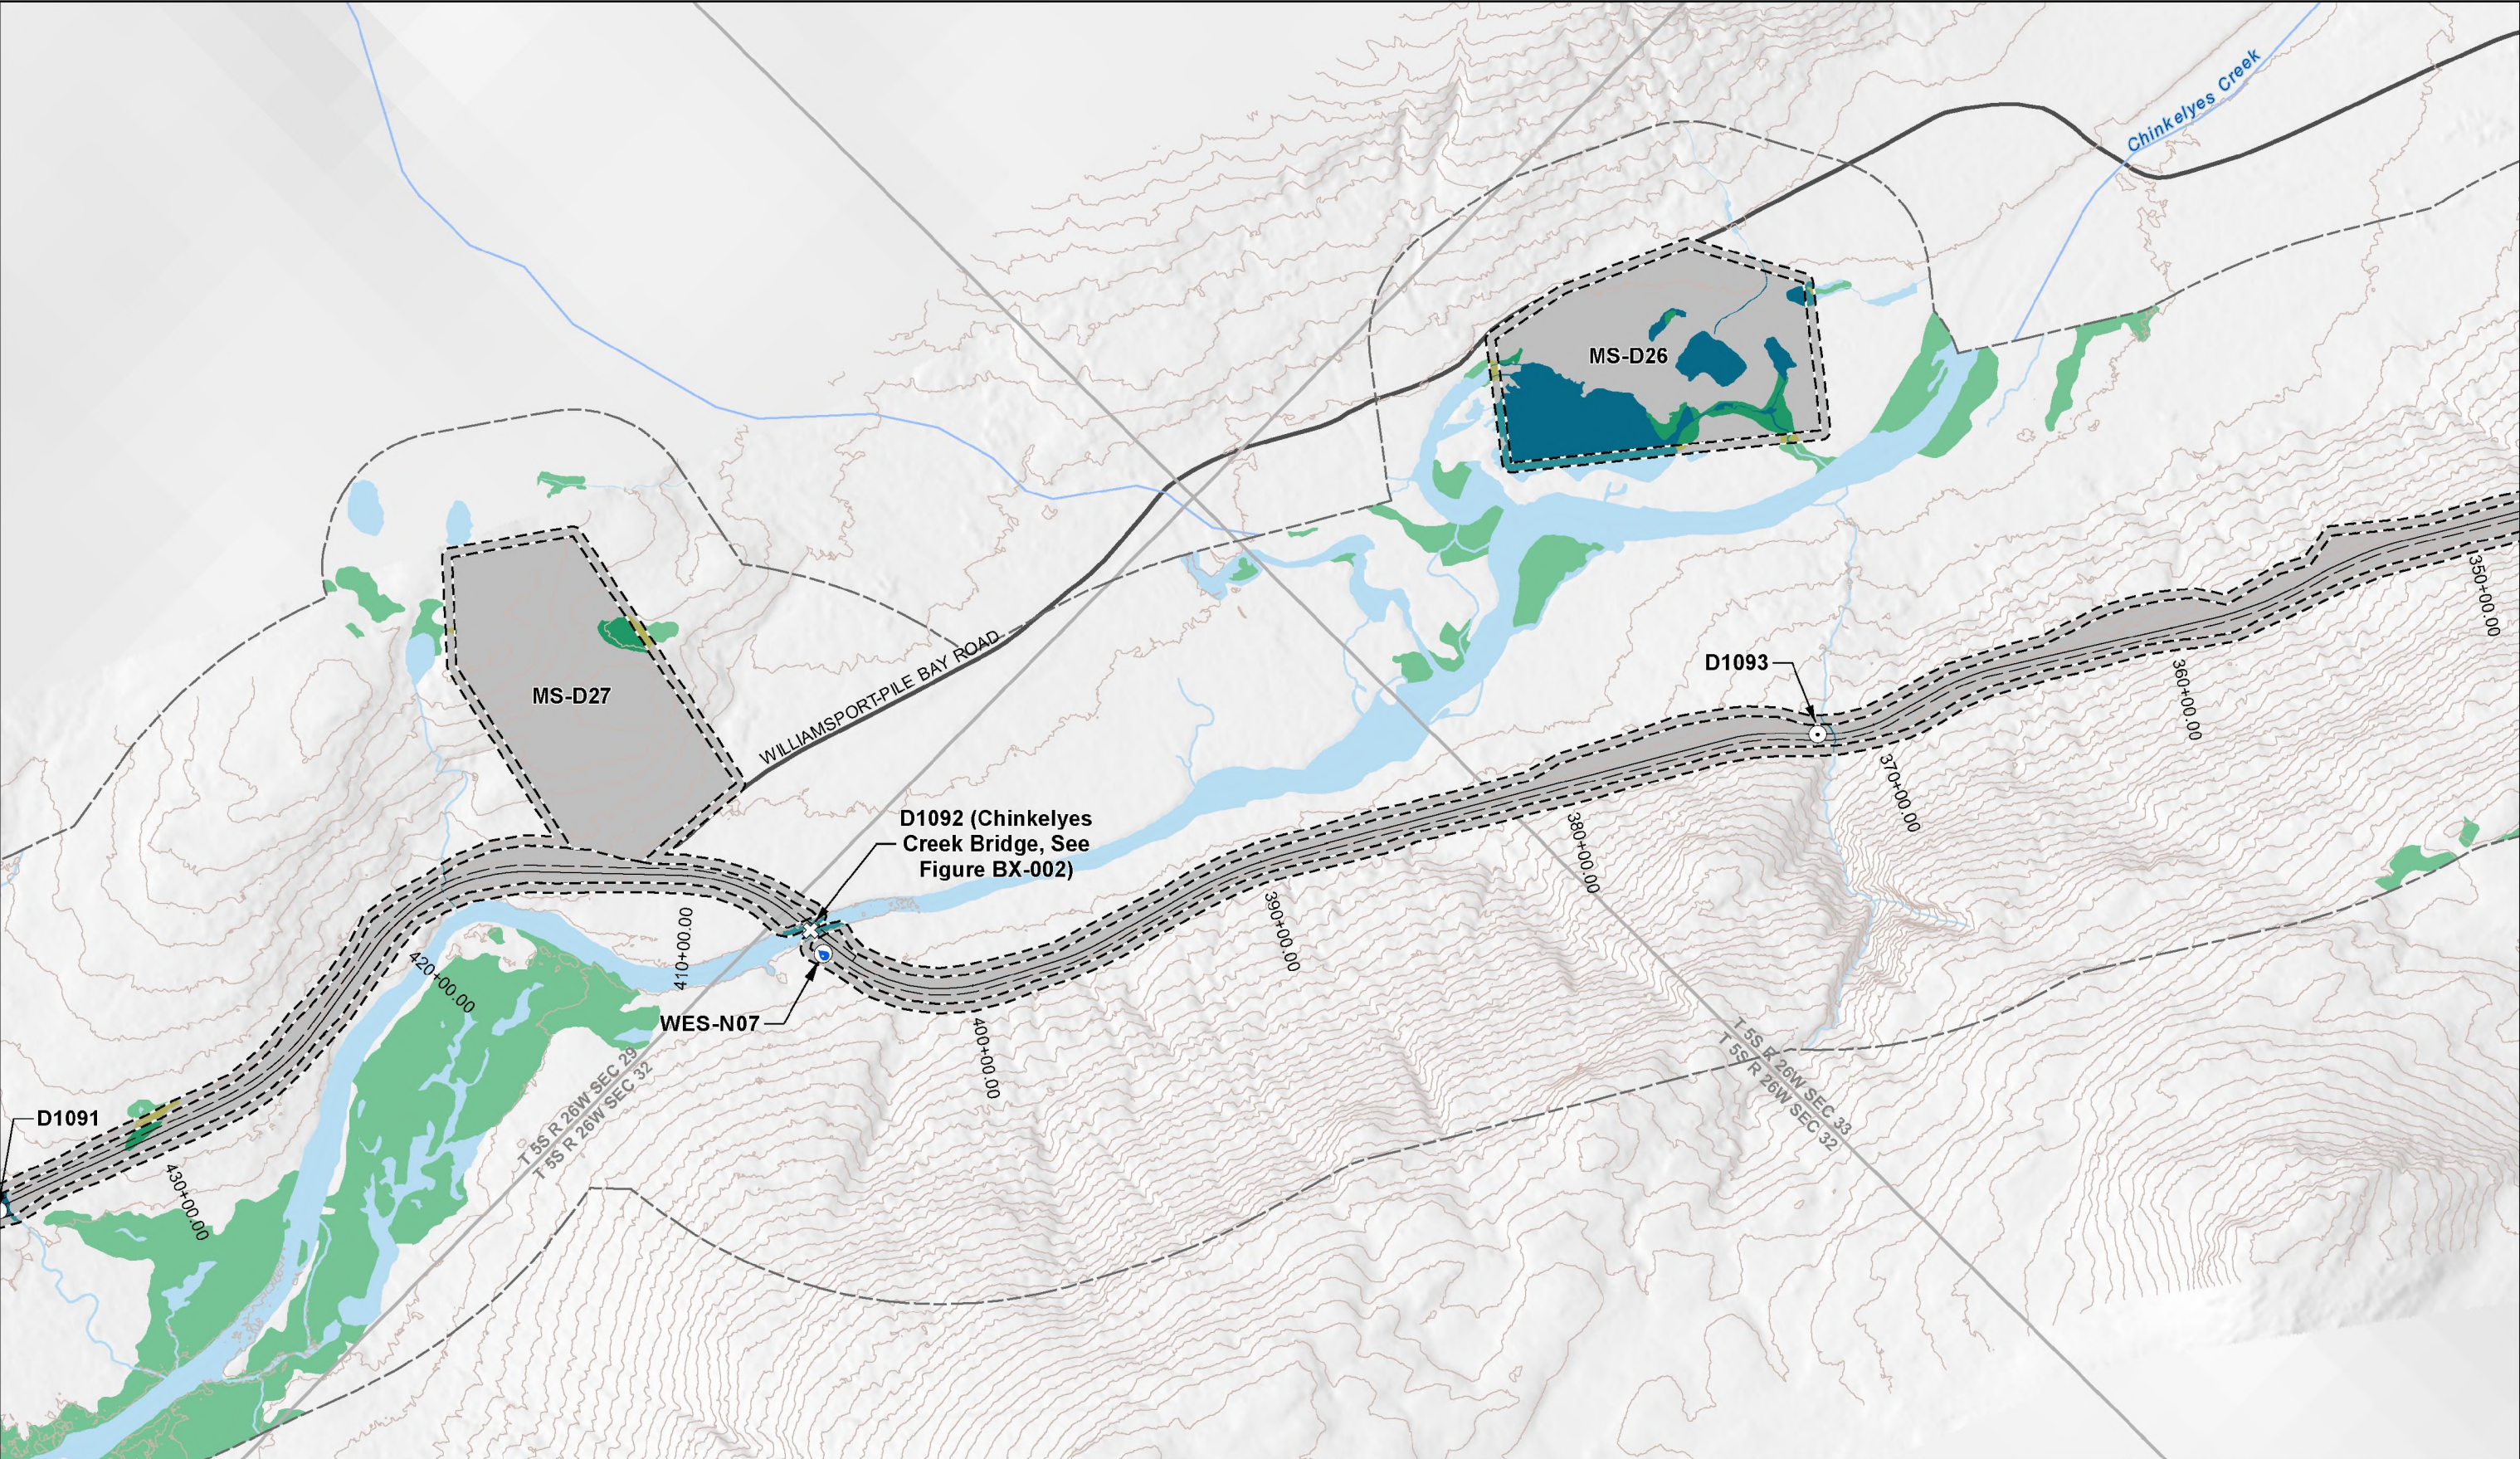

Project Disturbance Limit		Permanent Discharge in Wetlands		USGS Stream (outside mapping limits)		Bridge		PEBBLE PROJECT APPLICANT: PEBBLE LIMITED PARTNERSHIP		DRAWING TITLE: PLAN VIEW MINE ACCESS ROAD	
Project Design Detail Feature		Temporary Discharge in Wetlands		Section Boundary		Drainage Culvert					
Wetland Mapping Limit		Permanent Discharge in Waters		Township Boundary		Water Extraction Site		Mapped Wetlands		LAT., LONG. OF MINE 59°53'51.29"N 155°18'2.83"W	
Mapped Waters		Temporary Discharge in Waters		10' Contours (Existing)		NOTES Natural gas pipeline, concentrate pipeline, and return water pipeline follow the road; see Figures TX-003 through TX-013 for detail.		USGS Waterbody (outside mapping limits)		PROPOSED ACTIVITY: MINERAL DEVELOPMENT	
Existing Road								WATERWAY: ILIAMNA RIVER		FILE NO. POA-2017-271	
						1 inch = 500 feet		NAD 1983 StatePlane Alaska 5 FIPS 5005 Feet		DATE: JUNE 2020	
										FIGURE NO. T-005	

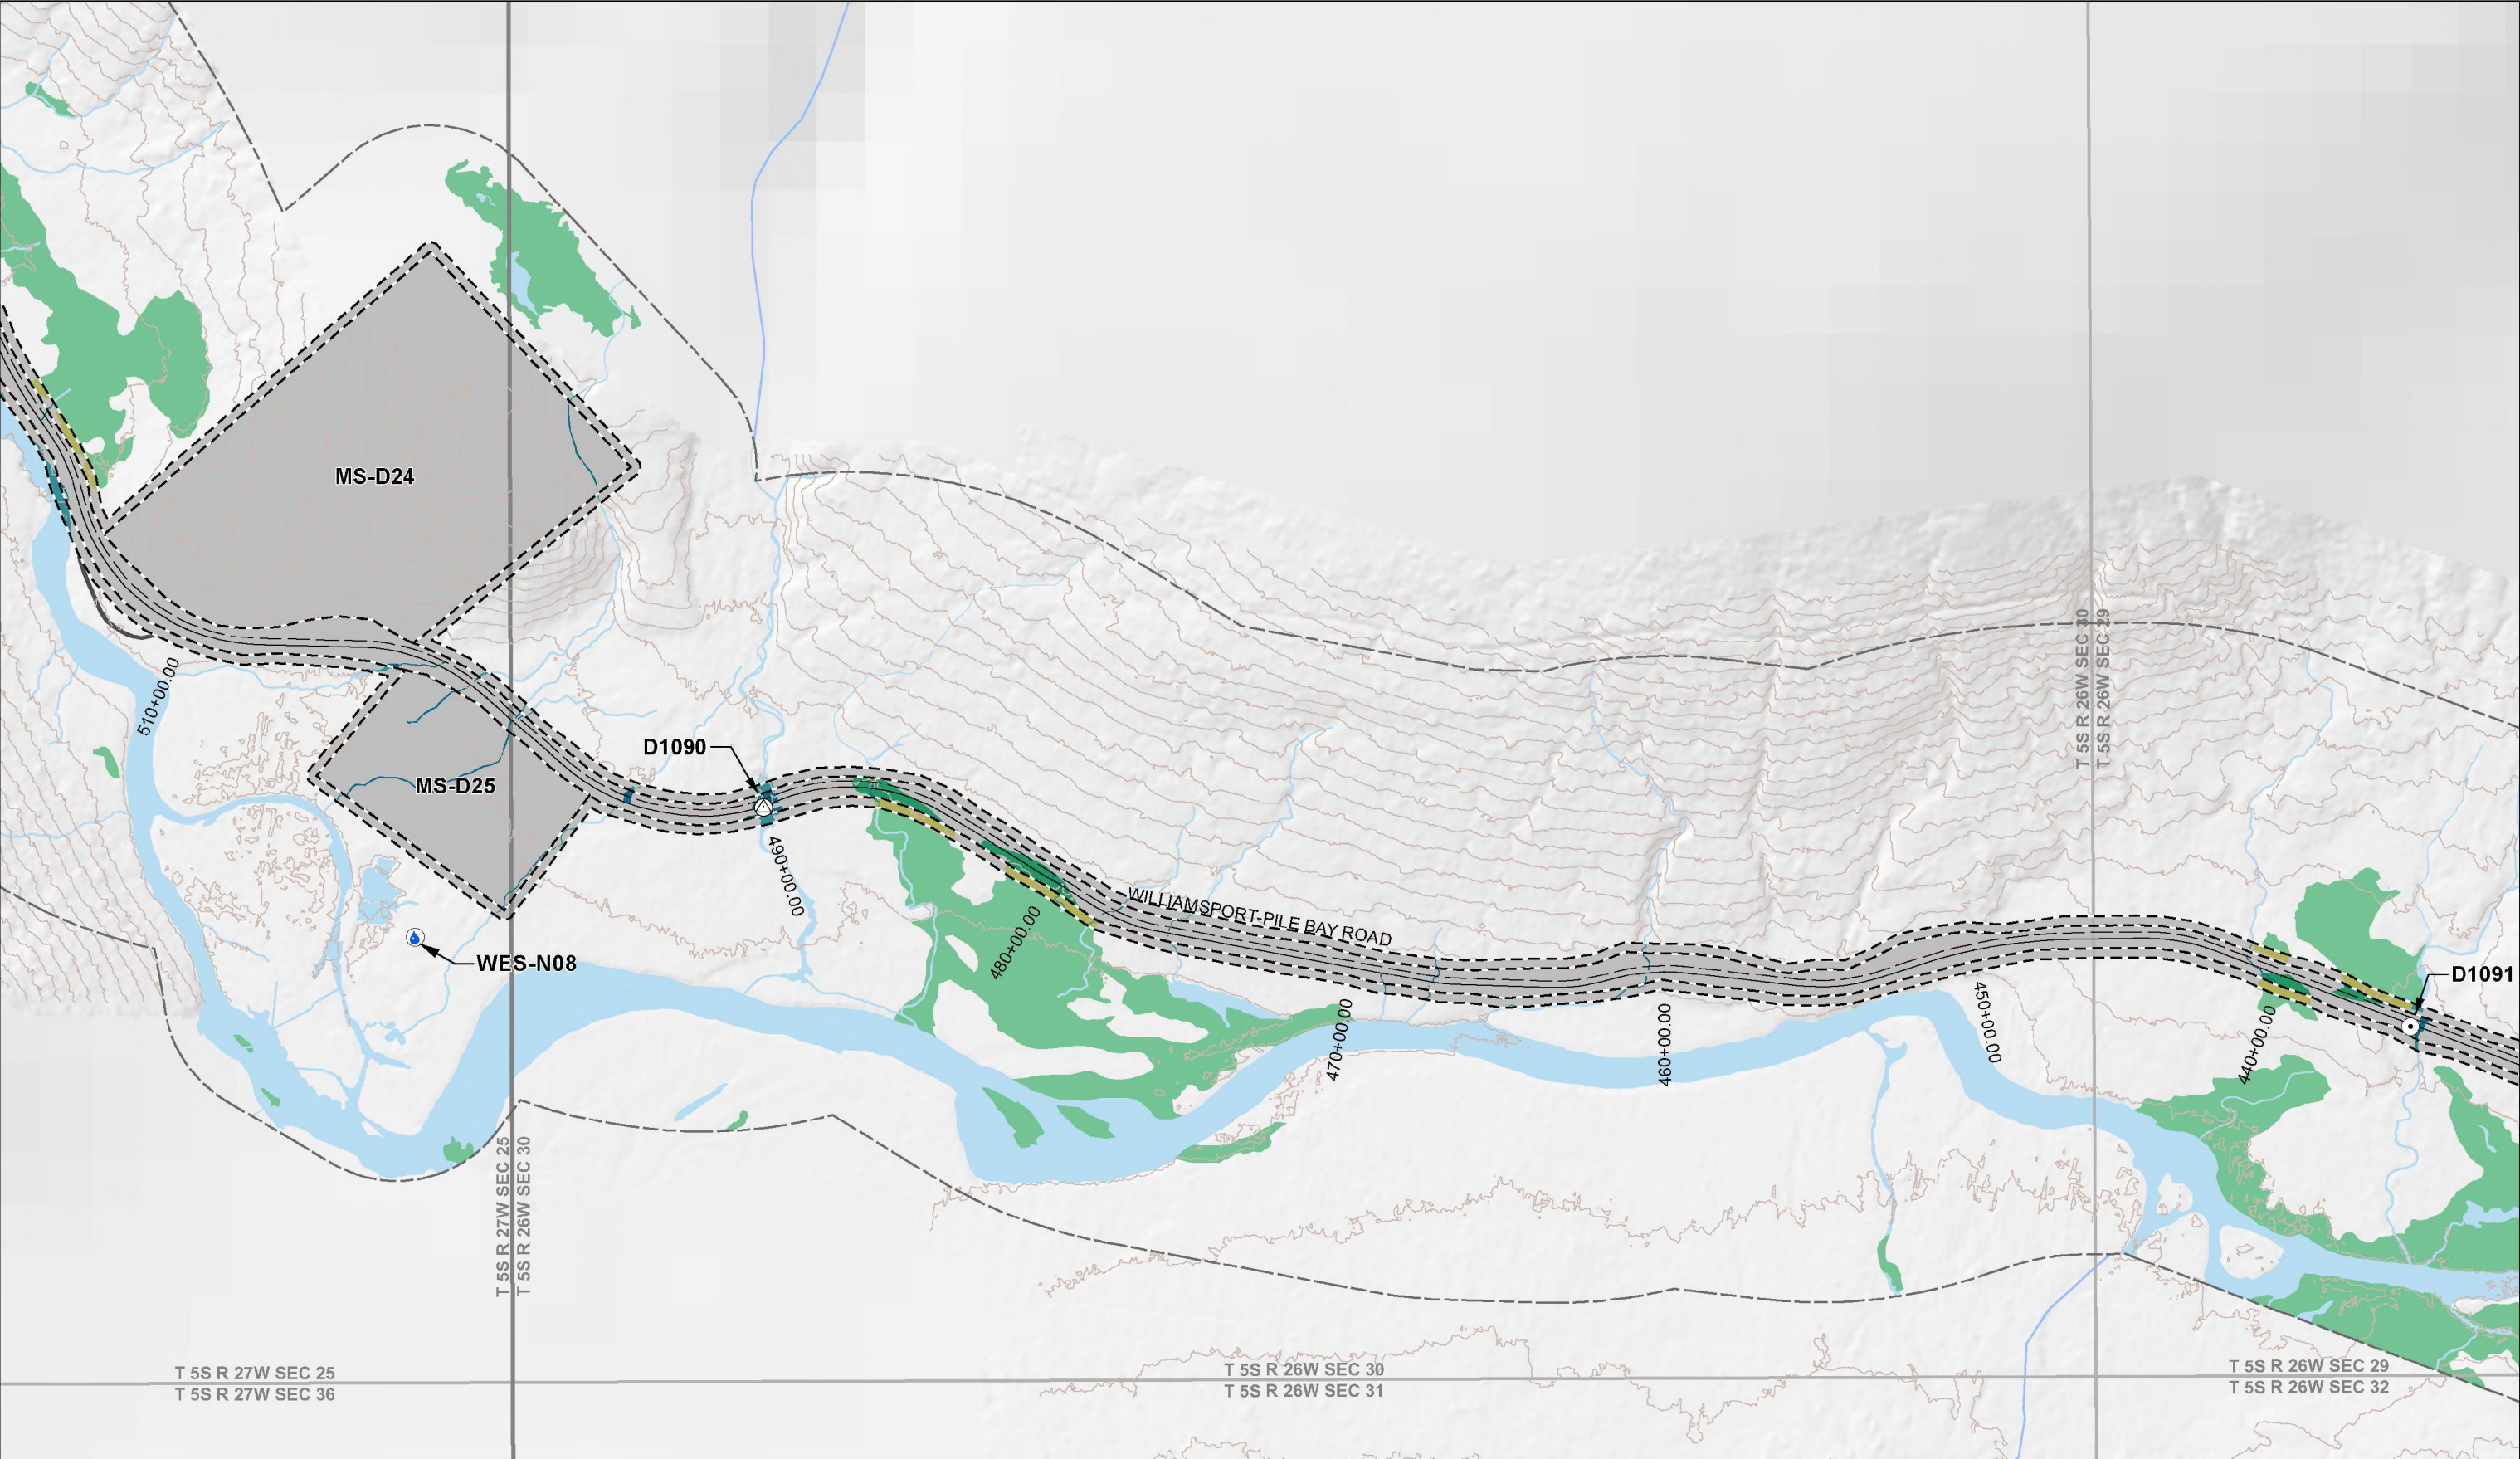

<div><div><div><div><div></div><div>Project Disturbance Limit</div></div><div><div></div><div>Project Design Detail Feature</div></div><div><div></div><div>Wetland Mapping Limit</div></div><div><div></div><div>Mapped Wetlands</div></div><div><div></div><div>Mapped Waters</div></div></div><div><div><div><div></div><div>Permanent Discharge in Wetlands</div></div><div><div></div><div>Temporary Discharge in Wetlands</div></div><div><div></div><div>Permanent Discharge in Waters</div></div><div><div></div><div>Temporary Discharge in Waters</div></div><div><div></div><div>USGS Waterbody (outside mapping limits)</div></div></div><div><div><div><div></div><div>USGS Stream (outside mapping limits)</div></div><div><div></div><div>Section Boundary</div></div><div><div></div><div>Township Boundary</div></div><div><div></div><div>10' Contours (Existing)</div></div><div><div></div><div>Existing Road</div></div></div><div><div><div><div></div><div>Fish Passage Culvert</div></div><div><div></div><div>Drainage Culvert</div></div><div><div></div><div>Water Extraction Site</div></div></div></div><div><div><div>NOTES</div><div>Natural gas pipeline, concentrate pipeline, and return water pipeline follow the road; see Figures TX-003 through TX-013 for detail.</div></div><div><div>0</div><div>250</div><div>500</div><div>750</div><div>Feet</div></div><div><div>1 inch = 500 feet</div><div>NAD 1983 StatePlane Alaska 5 FIPS 5005 Feet</div></div><div><div><div><div>PEBBLE PROJECT</div><div>APPLICANT: PEBBLE LIMITED PARTNERSHIP</div></div><div><div>LAT., LONG. OF MINE</div><div>59°53'51.29"N 155°18'2.83"W</div></div><div><div>PROPOSED ACTIVITY:</div><div>MINERAL DEVELOPMENT</div></div><div><div>FILE NO.</div><div>POA-2017-271</div></div></div><div><div><div>DRAWING TITLE:</div><div>PLAN VIEW</div><div>MINE ACCESS ROAD</div></div><div><div>DATE:</div><div>JUNE 2020</div></div><div><div>FIGURE NO.</div><div>T-006</div></div></div></div></div><div data-bbox="1022 1923 2057 1953" data-label="Page-Footer"><p>Case 3:24-cv-00059-SLG Document 113-9 Filed 10/18/24 Page 6 of 7</p></div><div data-bbox="2845 1983 3030 2009" data-label="Page-Footer"><p>USACE0000122</p></div></div></div></div></div>
--

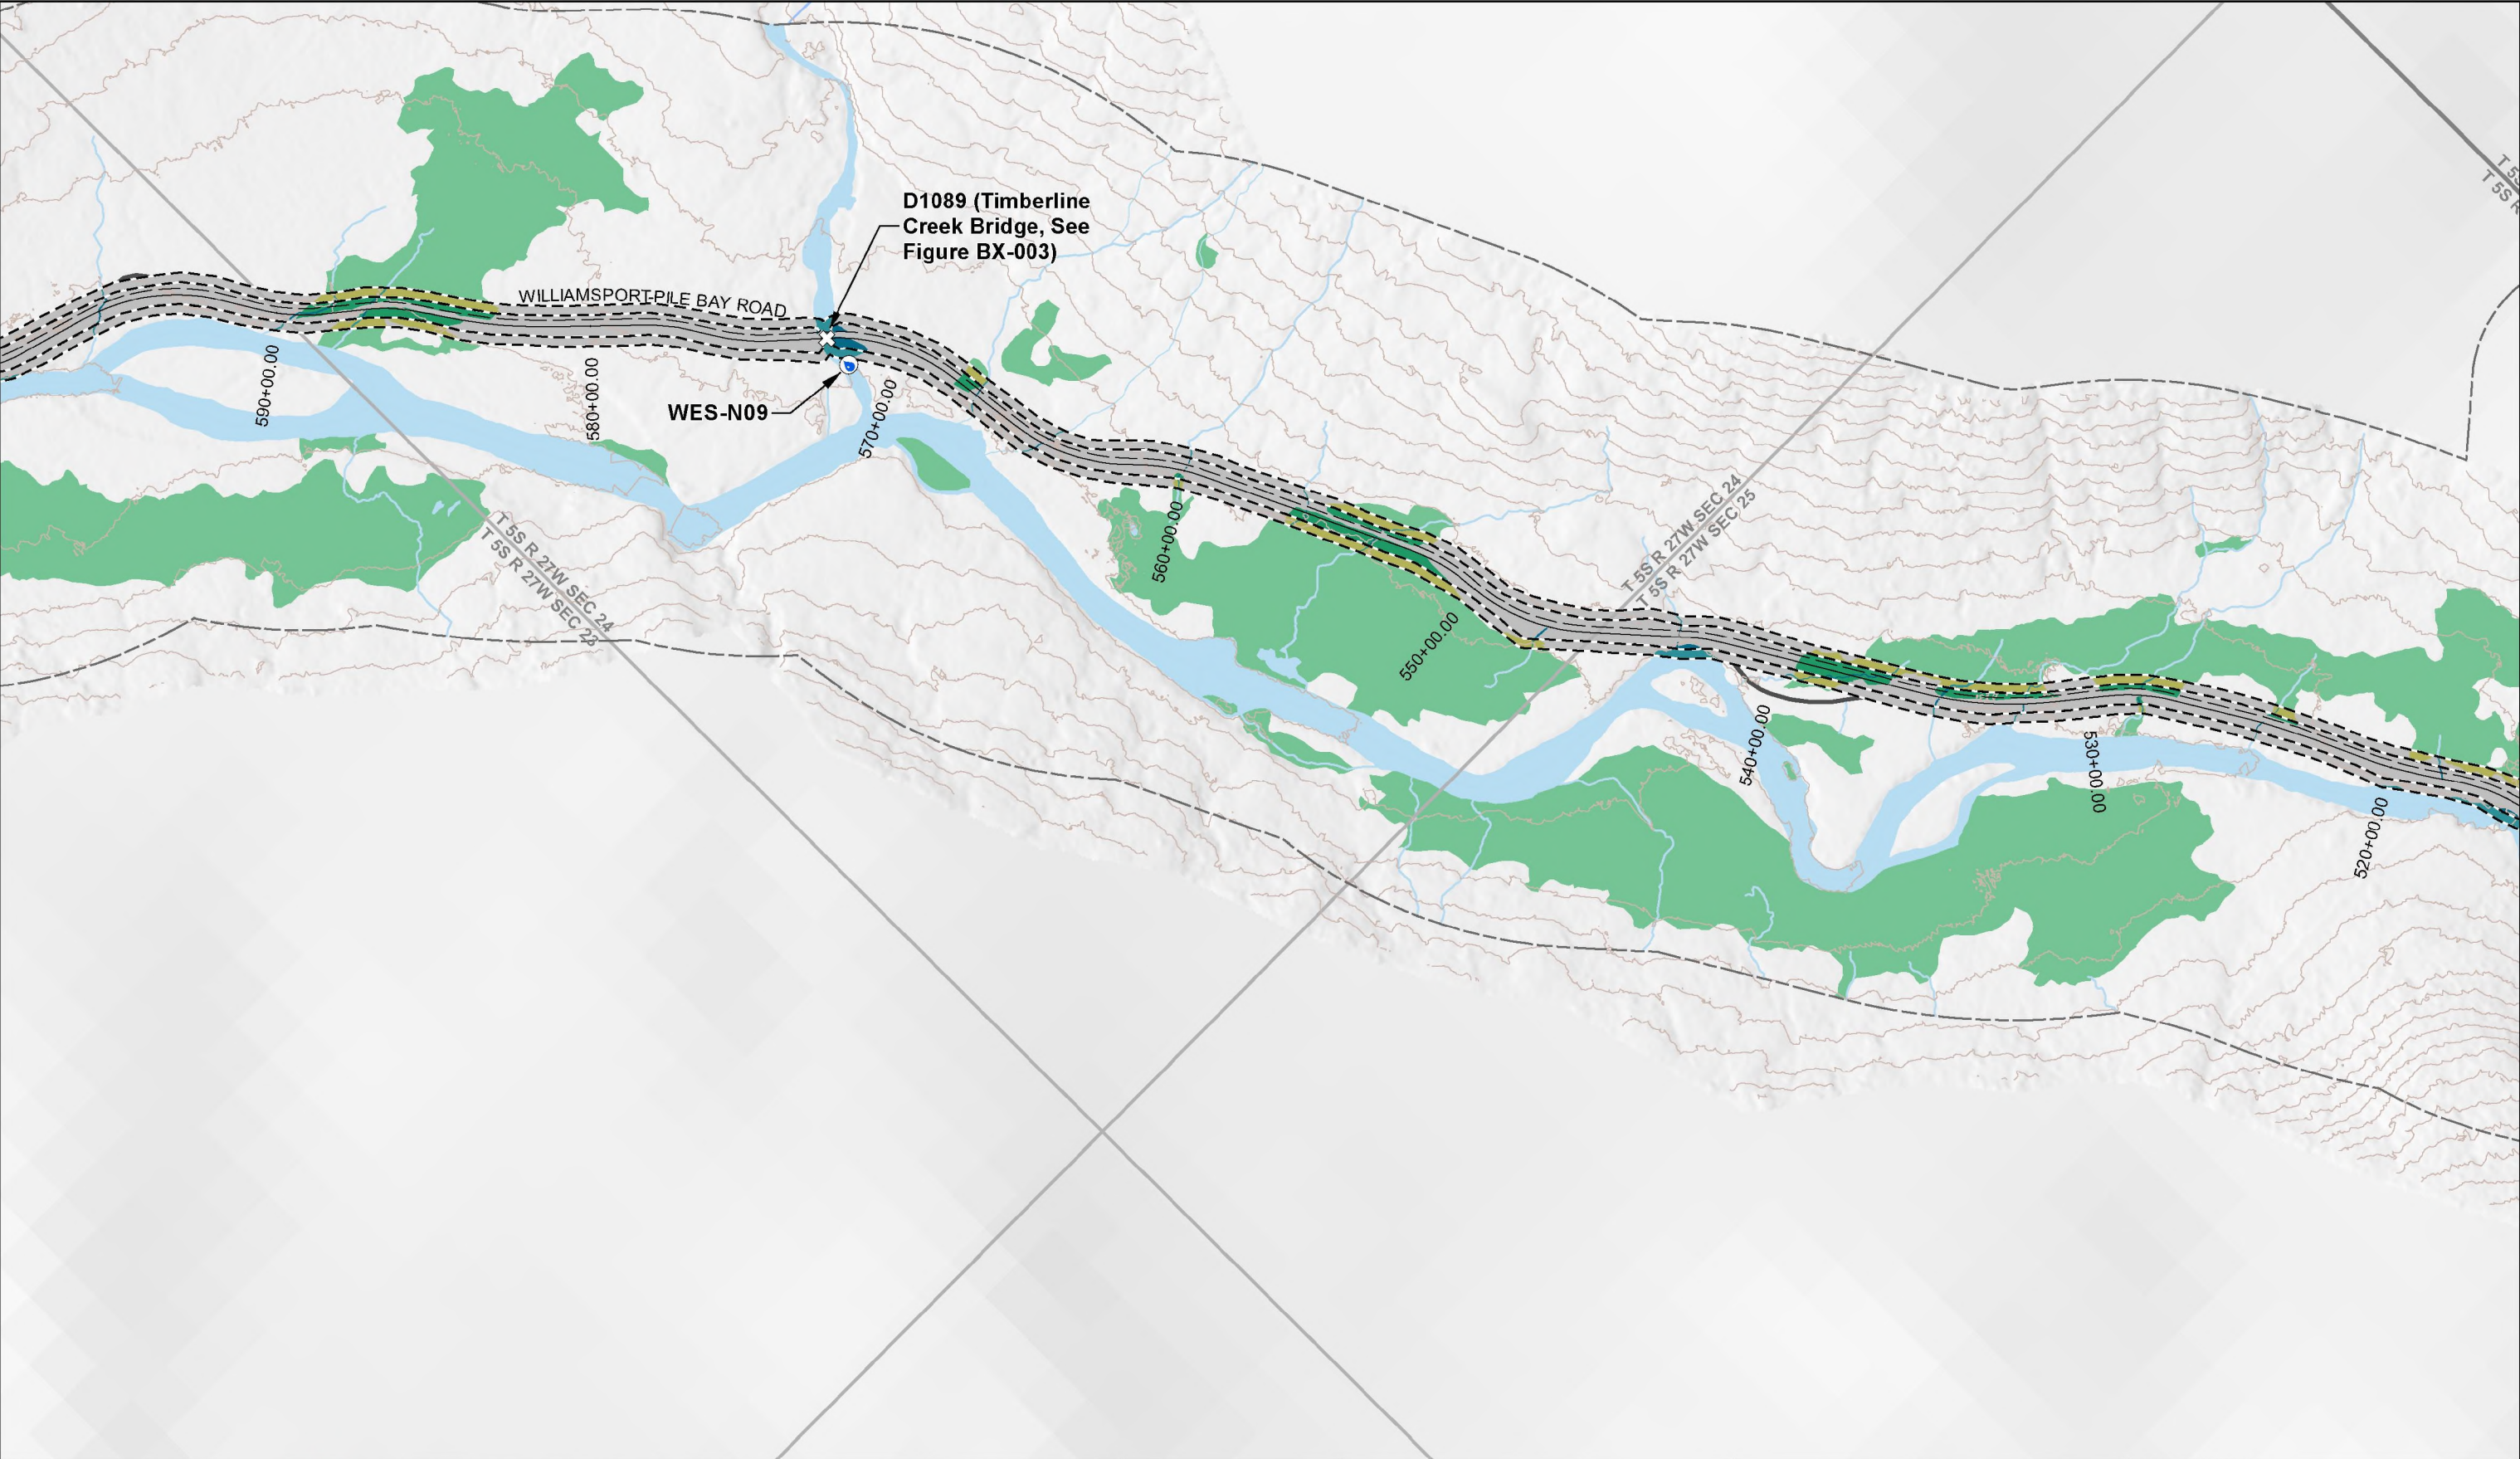

Project Disturbance Limit		Permanent Discharge in Wetlands		USGS Stream (outside mapping limits)		Bridge	
Project Design Detail Feature		Temporary Discharge in Wetlands		Section Boundary		Water Extraction Site	
Wetland Mapping Limit		Permanent Discharge in Waters		Township Boundary			
Mapped Wetlands		Temporary Discharge in Waters		10' Contours (Existing)			
Mapped Waters		USGS Waterbody (outside mapping limits)		Existing Road			

NOTES
Natural gas pipeline, concentrate pipeline, and return water pipeline follow the road; see Figures TX-003 through TX-013 for detail.

0250500750
Feet

1 inch = 500 feet

PEBBLE PROJECT	
APPLICANT: PEBBLE LIMITED PARTNERSHIP	
LAT., LONG. OF MINE 59°53'51.29"N 155°18'2.83"W	PROPOSED ACTIVITY: MINERAL DEVELOPMENT
WATERWAY: ILIAMNA RIVER	FILE NO. POA-2017-271

DRAWING TITLE: PLAN VIEW MINE ACCESS ROAD	
DATE: JUNE 2020	FIGURE NO. T-007